
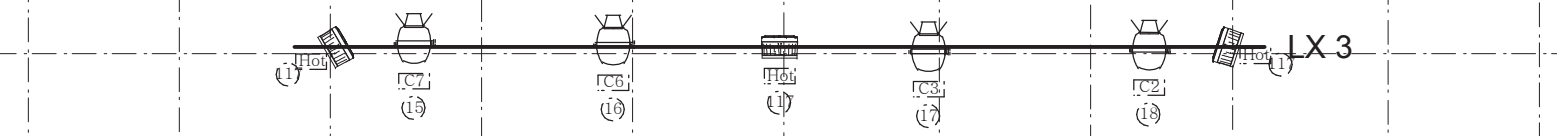
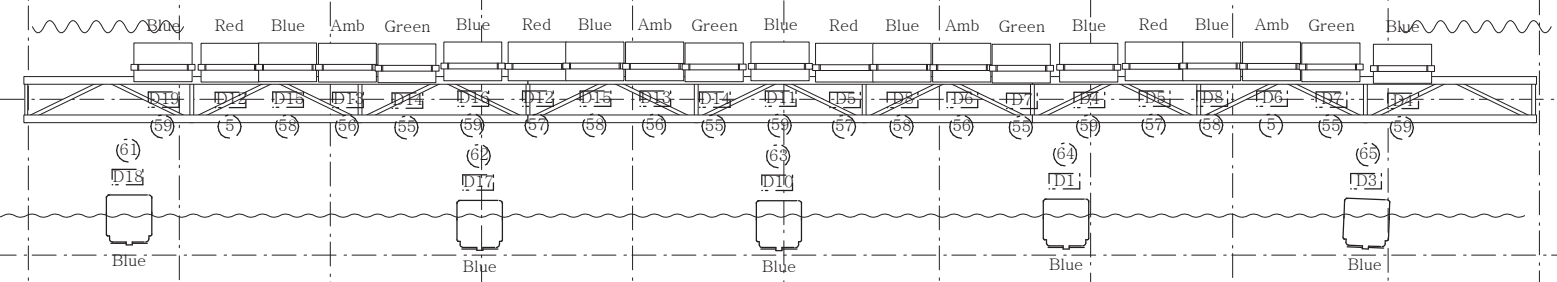


Alleyway

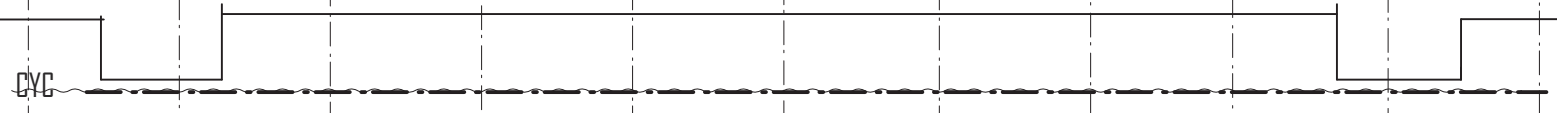

Fly Floor 5900

Grid 8030

1000 HIGH

2400 HIGH

Flying Upstage

House Rag

Perch

Perch

Cyc

Truss

Border

Truss

Border

Truss LX2


Border

Truss


LX 1

11460 between Floors
5900 clear beneath Catwalk & Stage

2400 HIGH

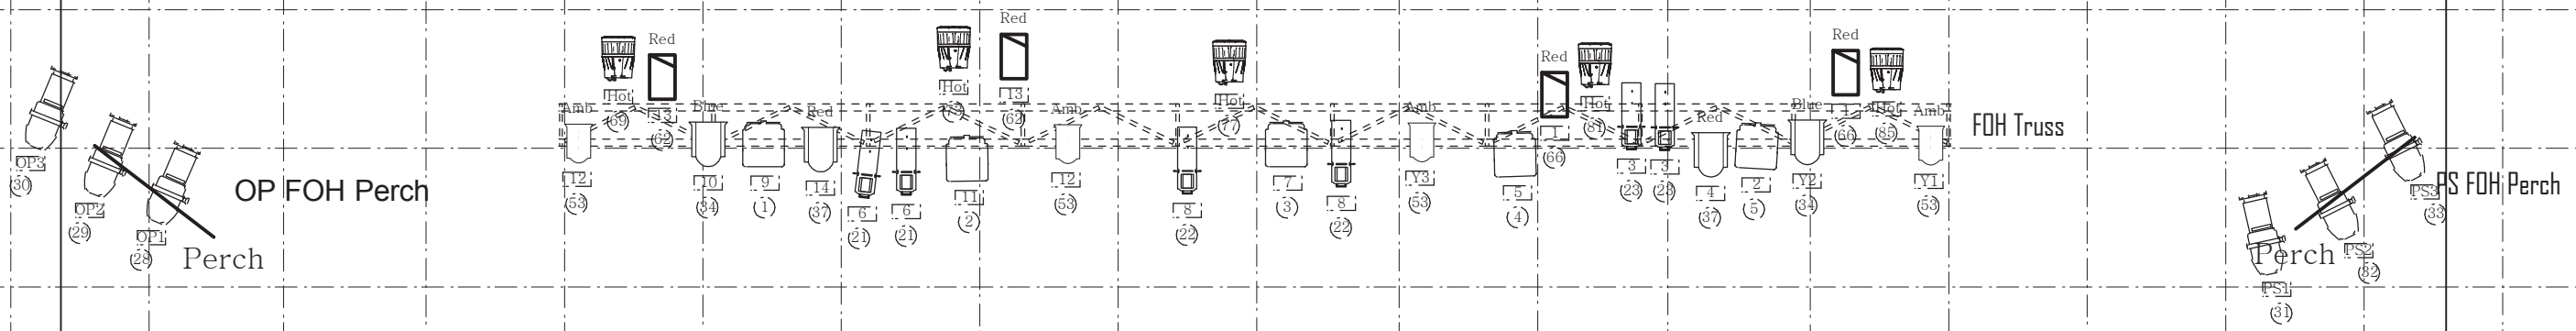

Legend

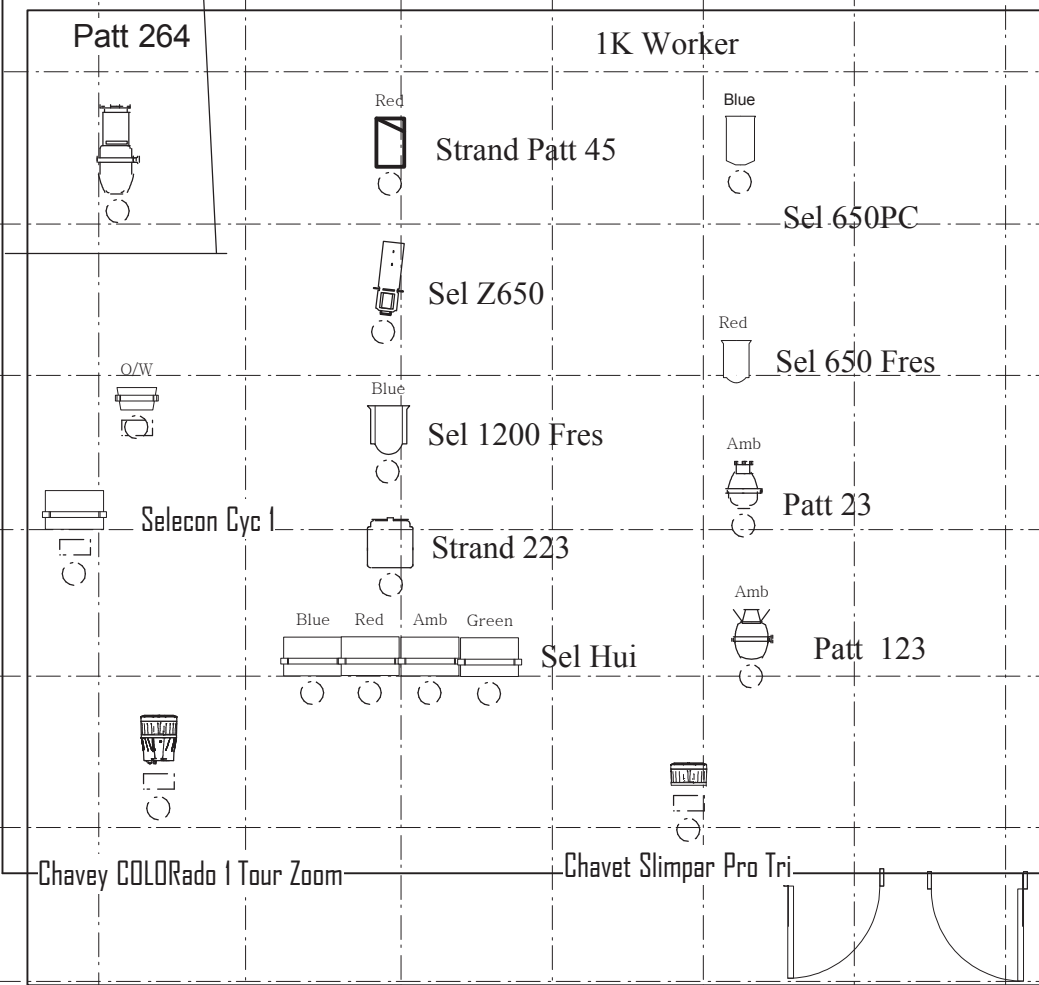

Please note
 The COLORado 1 Tours are set to 4 channel mode (RGBW)
 The Slimpar Pro Tri are set to 3 channel mode (RGB)

The above settings can only be changed by a request to theatre management.

As per our contract the lighting rig must be restored. This includes a basic focus

**Mayfair Theatre
 DunedinStandard Lighting Rig
 2015
 Scale 1:50**

Each grid square = 1 mtr

Note. There may be substitution, omissions and/or additions to this Basic Rig on arrival. Contact Theatre re current status

